



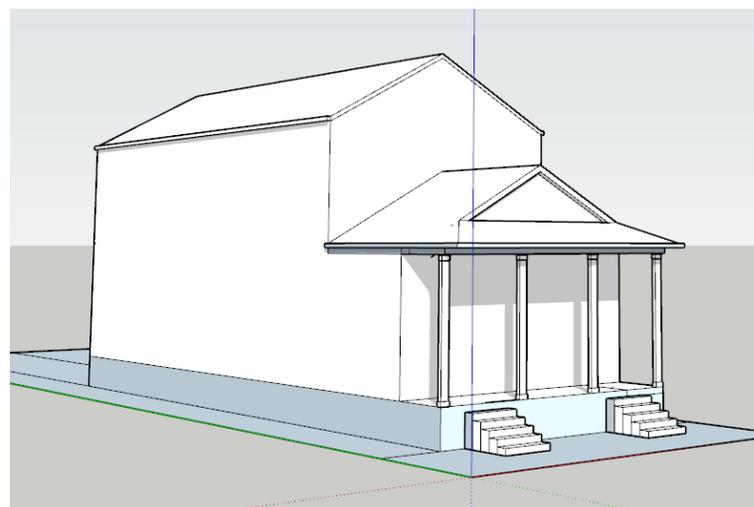

8733 Plum

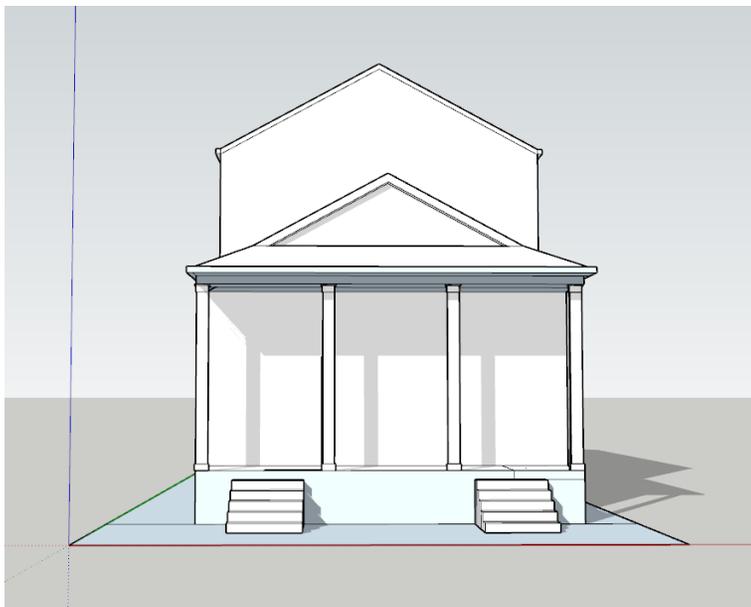

OPTION 2



IRIS RIVERBEND
PLUM AND BIRCH SITE
CAMELBACK OPTION
2/8/2021



NOTE: THE WALL COLOR IS A PLACEHODER AND NOT FINAL SELECTION

For Review
02/17/2021 6:41:32 PM

IRIS RIVERBEND
PLUM AND BIRCH SITE
2/17/2021

SISTER HOUSES CONCEPT



FRONT ELEVATION
3/32"=1'-0"



SIDE ELEVATION
3/32"=1'-0"



REAR ELEVATION
3/32"=1'-0"





SIDE ELEVATION
3/32"=1'-0"




8951 Birch



OPTION 2

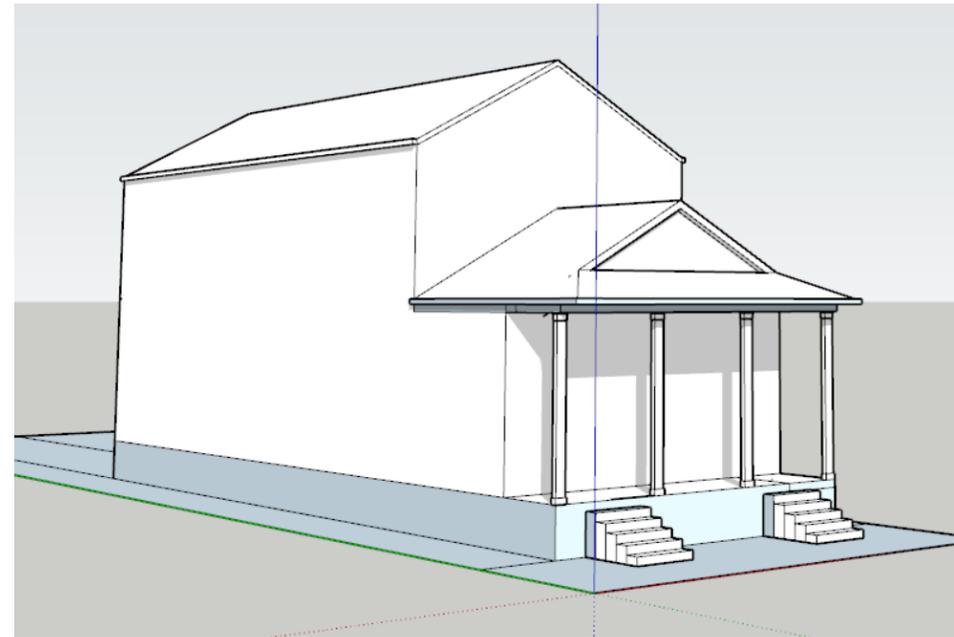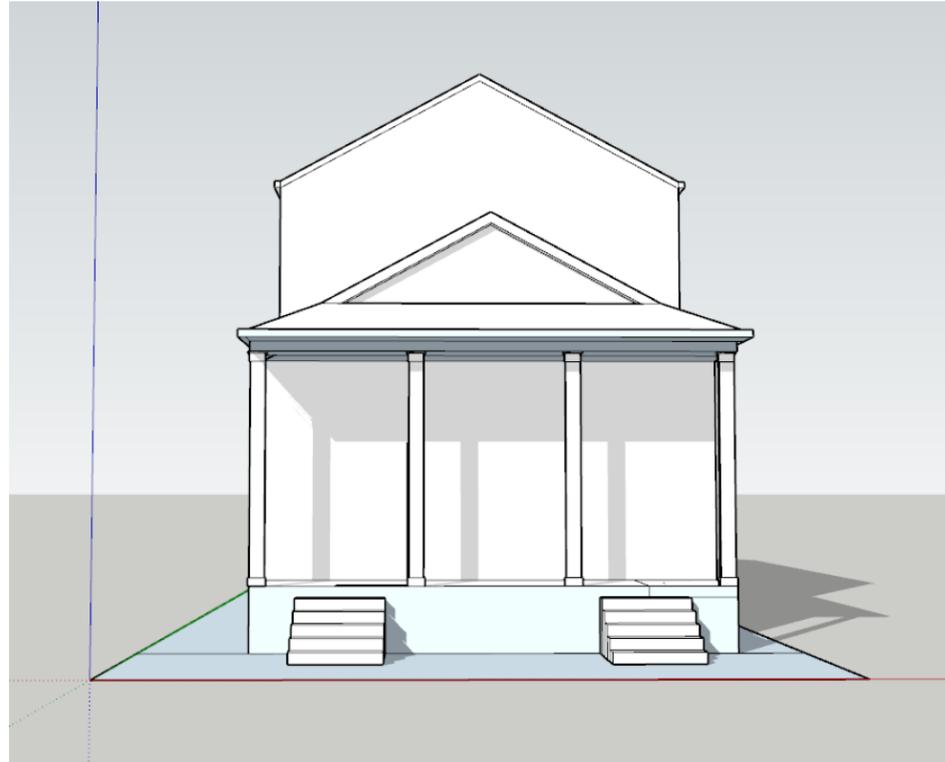

IRIS RIVERBEND
PLUM AND BIRCH SITE
CAMELBACK OPTION
2/8/2021

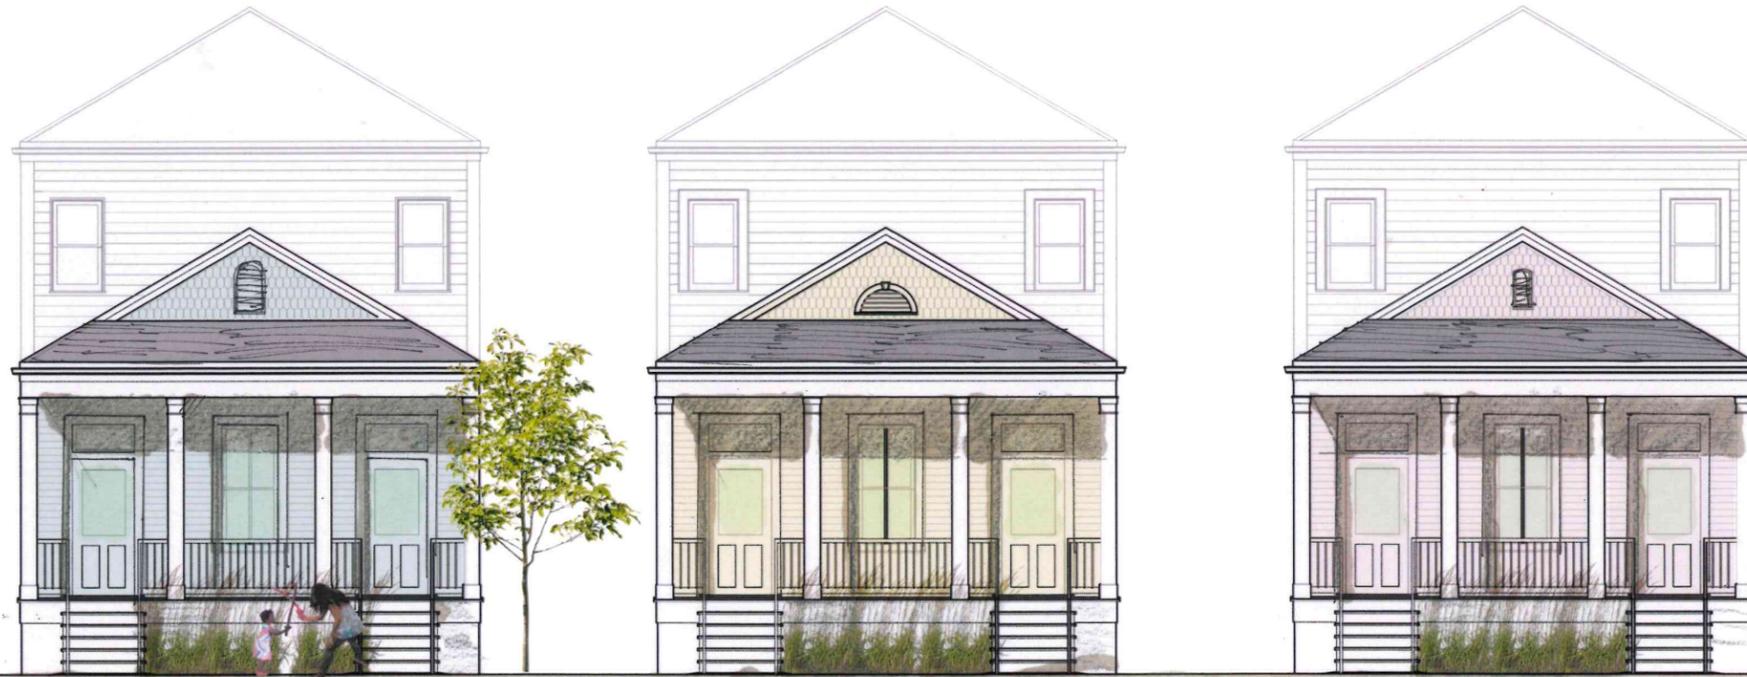

NOTE: THE WALL COLOR IS A PLACEHODER AND NOT FINAL SELECTION

For Review
02/17/2021 6:41:32 PM

IRIS RIVERBEND
PLUM AND BIRCH SITE
2/17/2021

SISTER HOUSES CONCEPT



FRONT ELEVATION
3/32"=1'-0"




SIDE ELEVATION
3/32"=1'-0"



REAR ELEVATION
3/32"=1'-0"



SIDE ELEVATION
3/32"=1'-0"

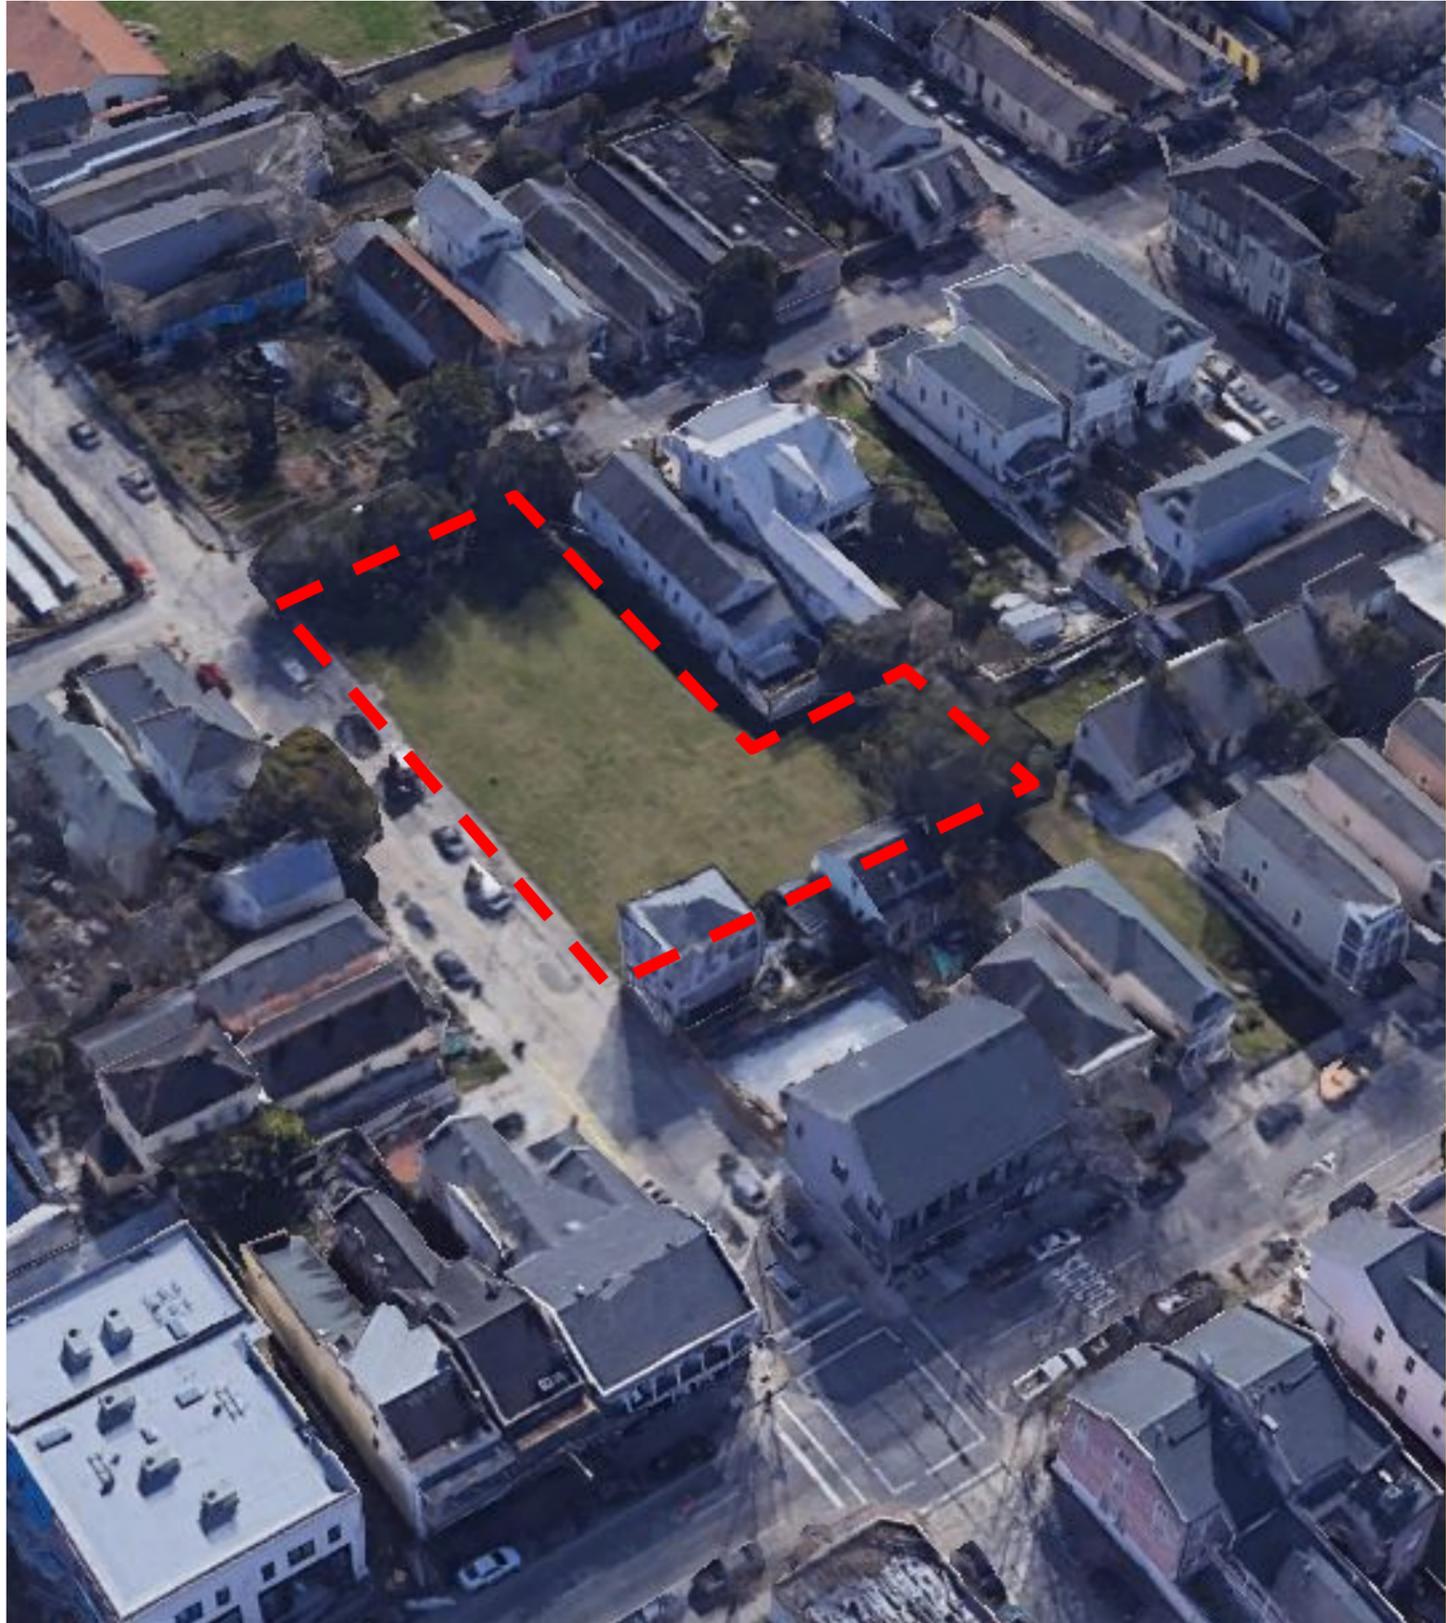

1000 Melpomene



MAGAZINE ST

MELPOMENE ST


1000 Melpomene St SITE


CrossFit NOLA Downtown

CONTEXT PHOTOS







IRIS RIVERBEND
MELPOMENE SITE
SHPO REVISIONS
04.11.2021

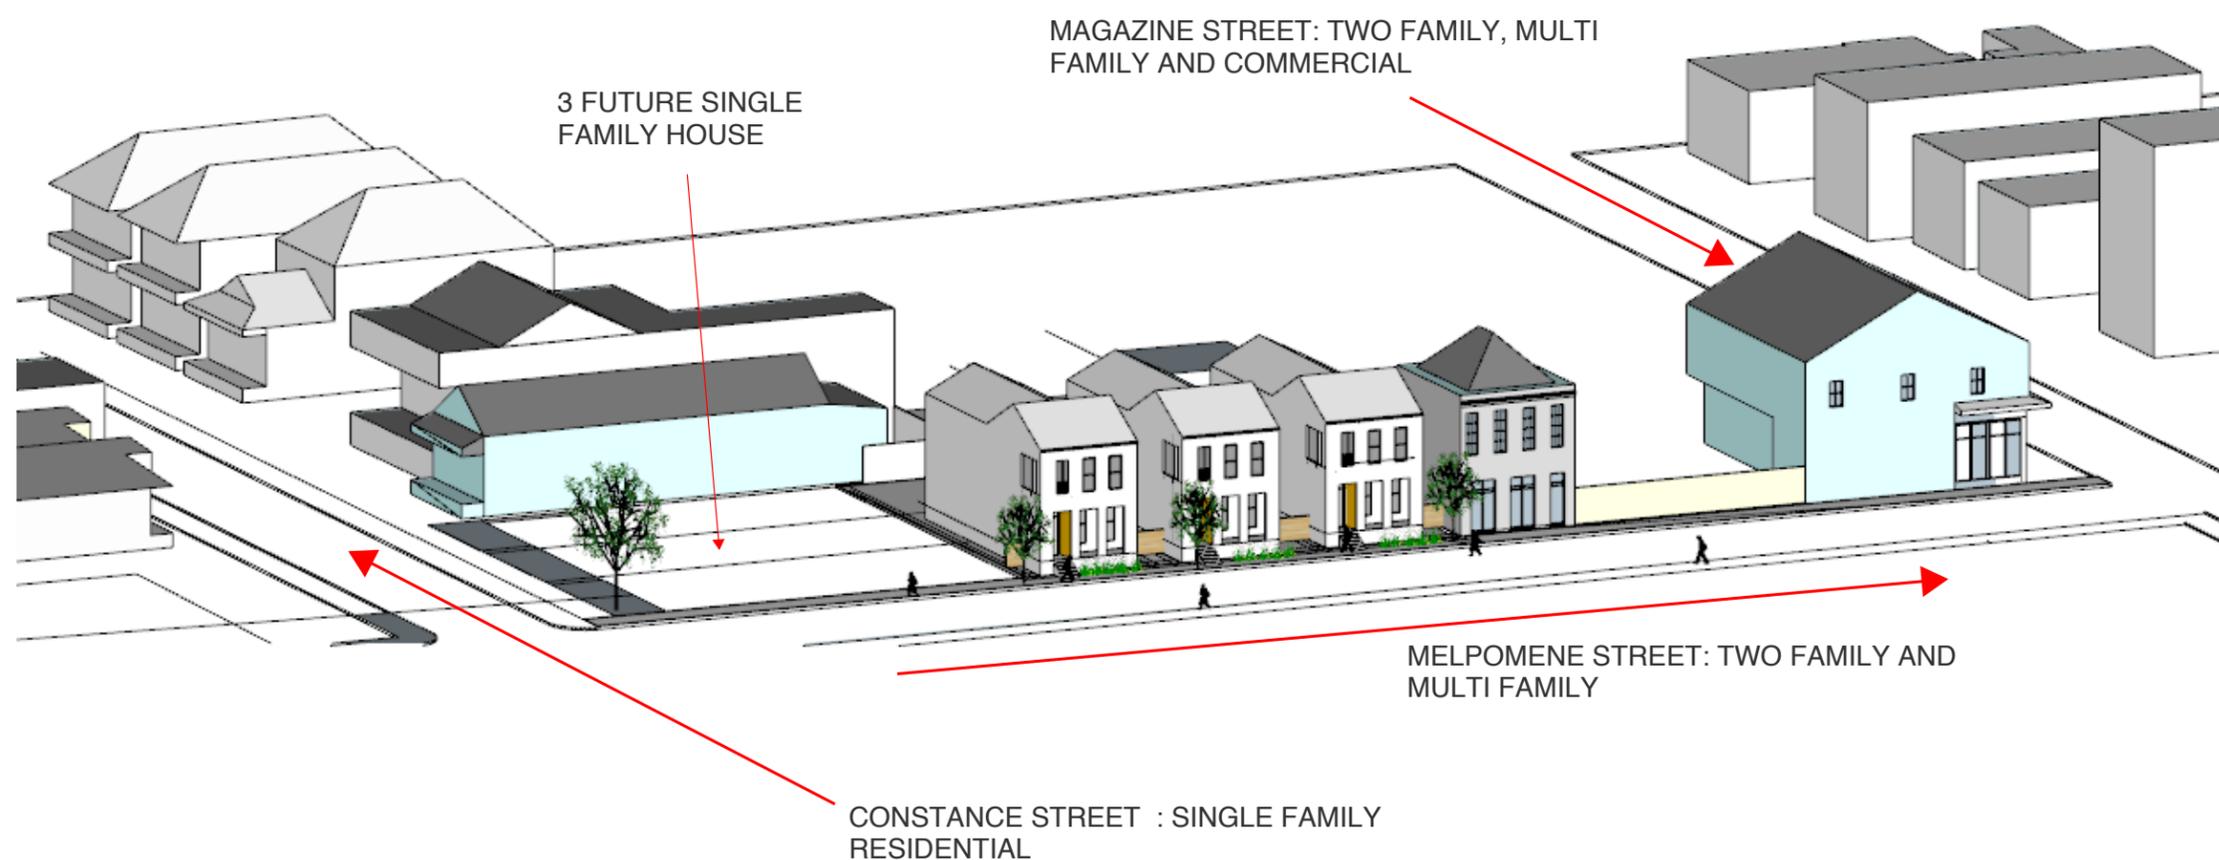

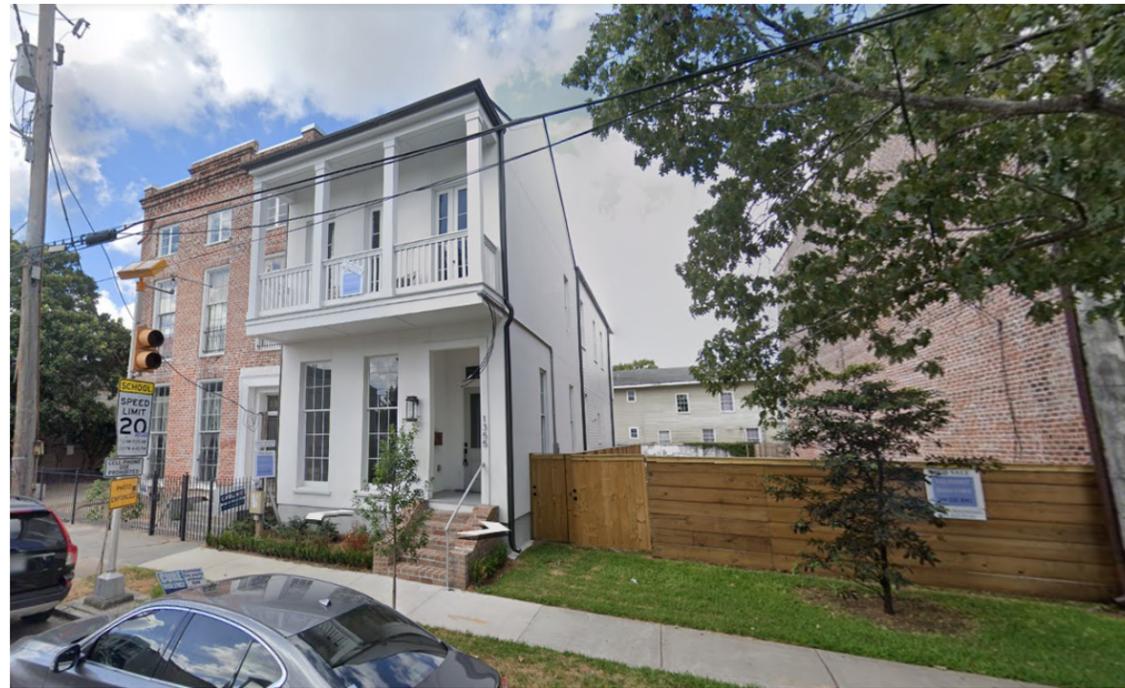

PRECEDENT ON MAGAZINE NEAR MELPOMENE

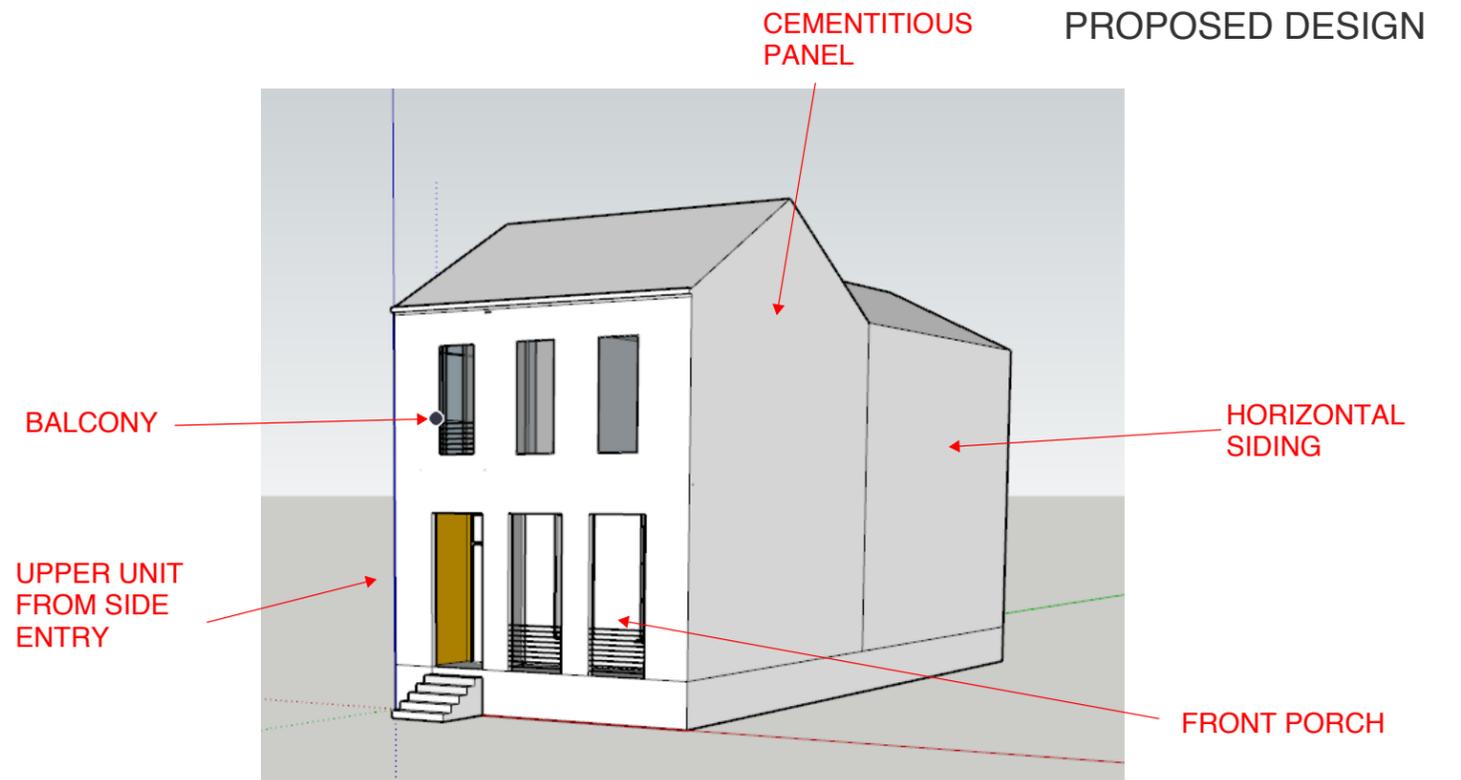

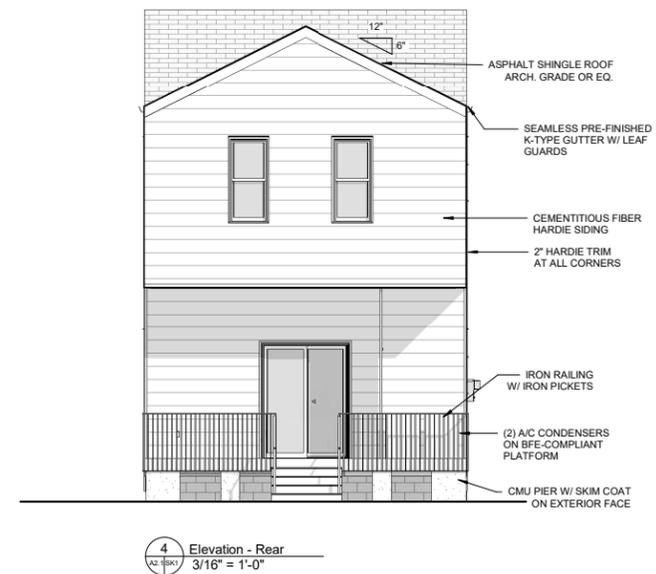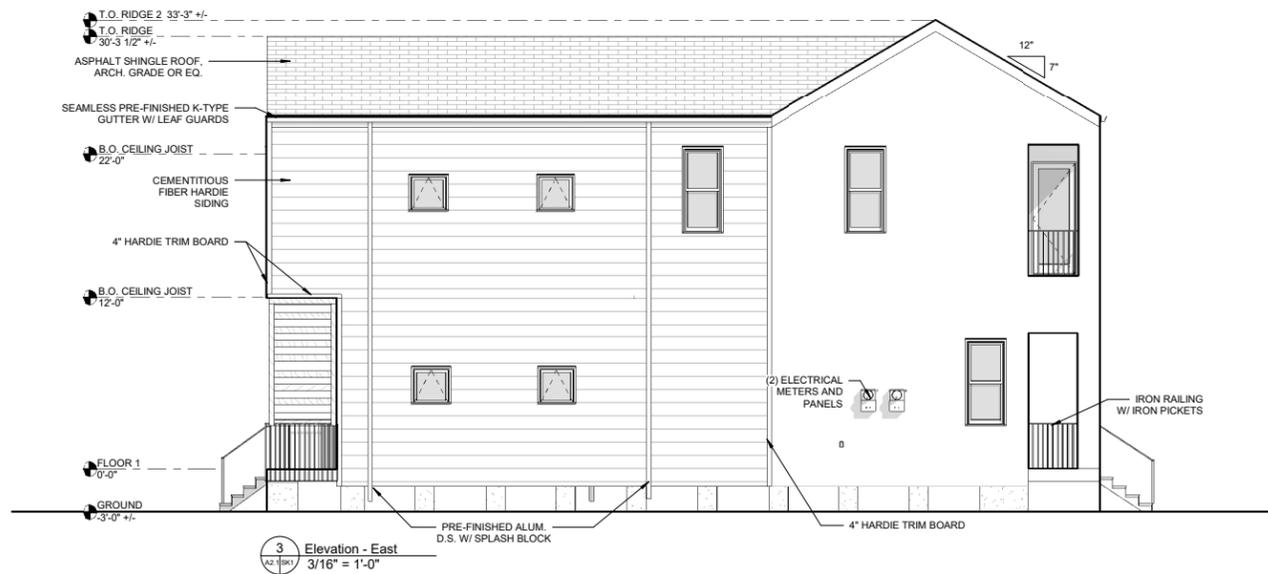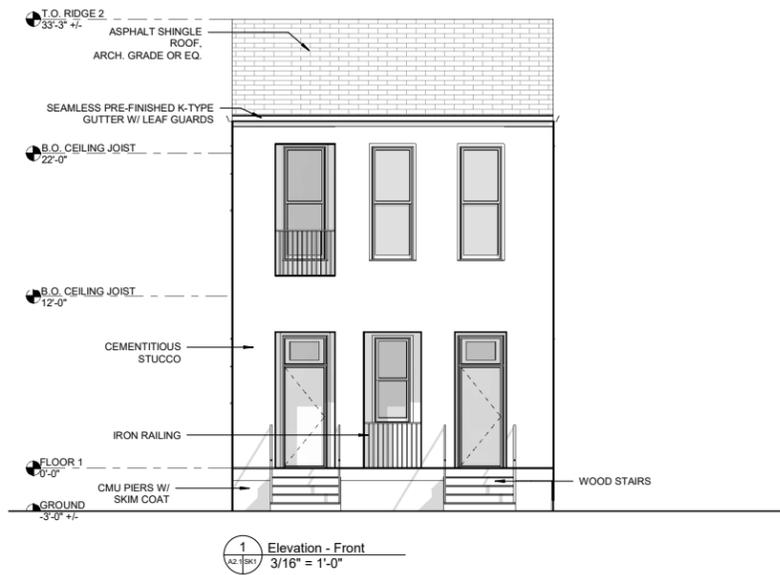


10/21/2021 4:10:49 PM

1400-1440 General Ogden

Design Review Revision 04 / 17 May 2022

OJT

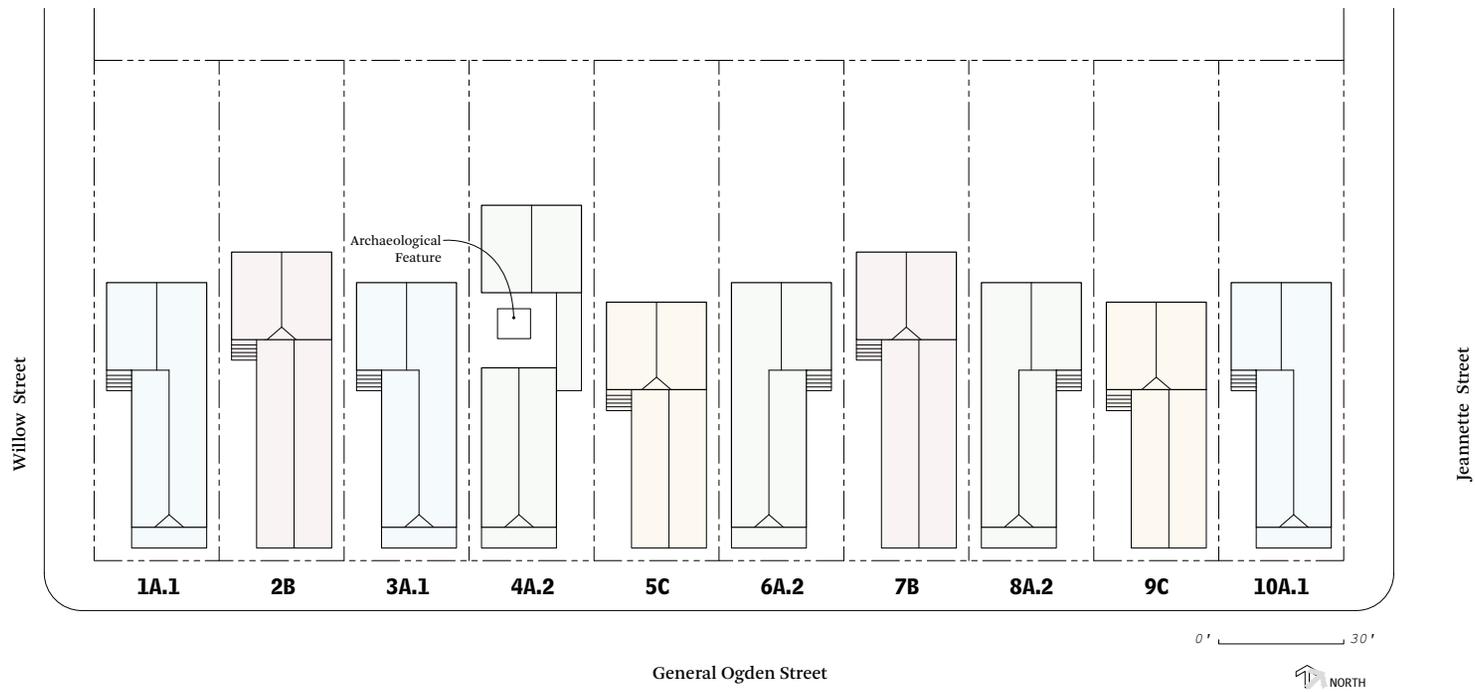

Site Plan




Street Elevation




Rear Yard Elevation

Site Elevations

Scale: 3/64" = 1'-0"

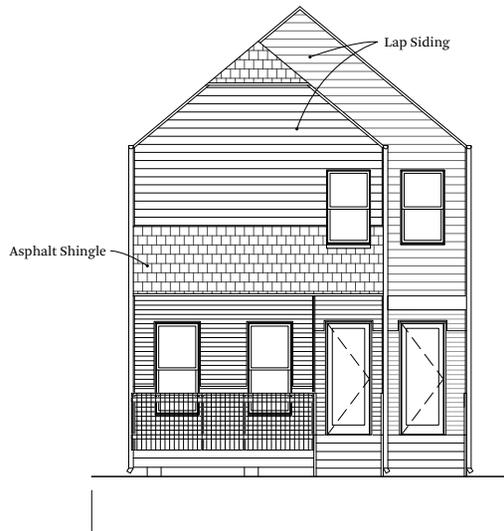


Street Elevation

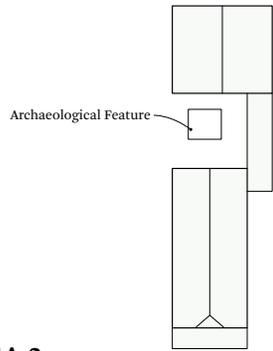

General Ogden

Unit 4A.2



Scale: 1/8" = 1'-0"

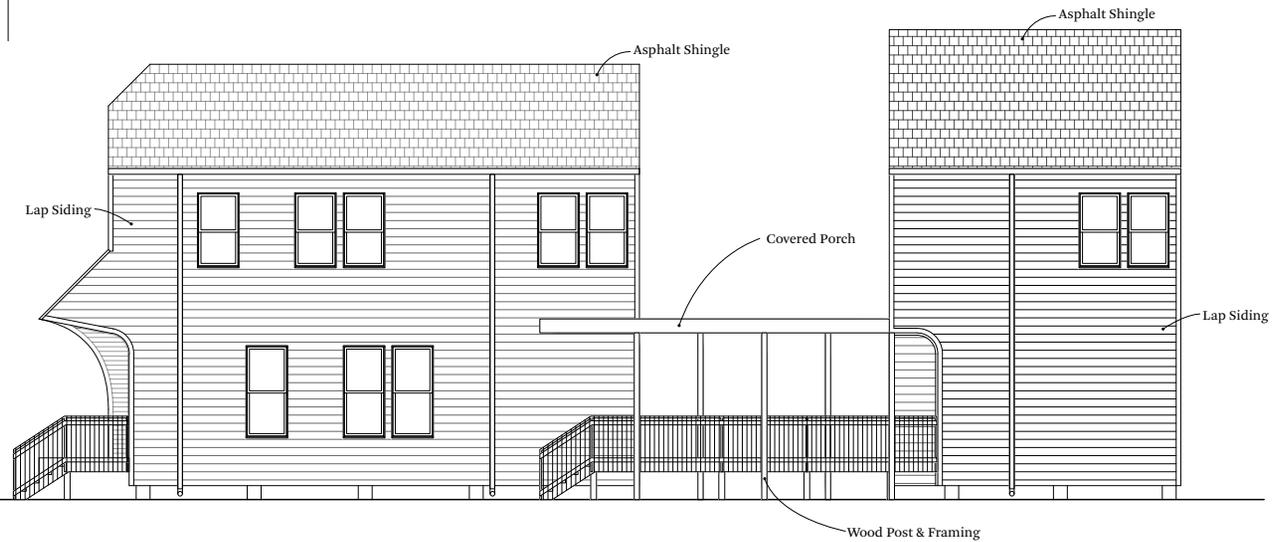

Interior Yard Elevation



Backyard Elevation

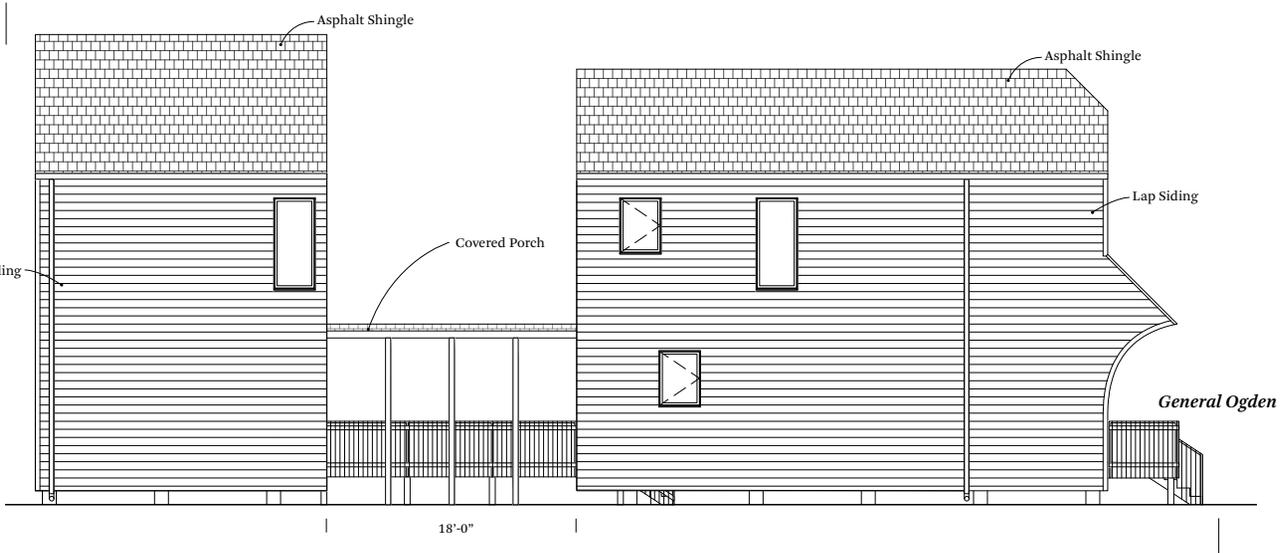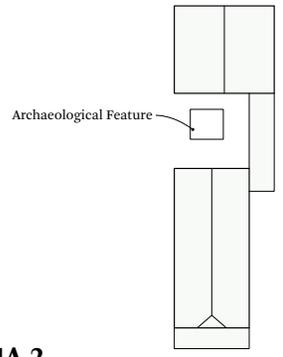


Side Yard Elevation

Unit 4A.2
 Scale: 1/8" = 1'-0"



Street Elevation

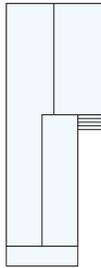


Unit Type A1

Scale: 1/8" = 1'-0"



General Ogden



Interior Yard Elevation

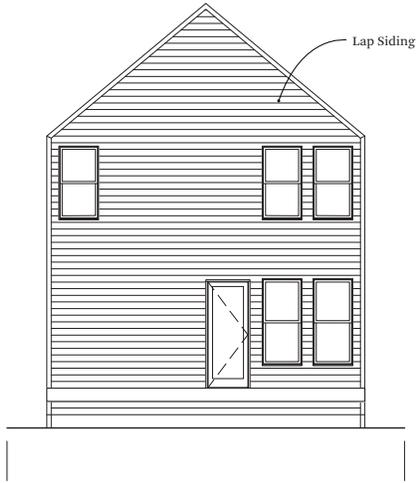


Backyard Elevation

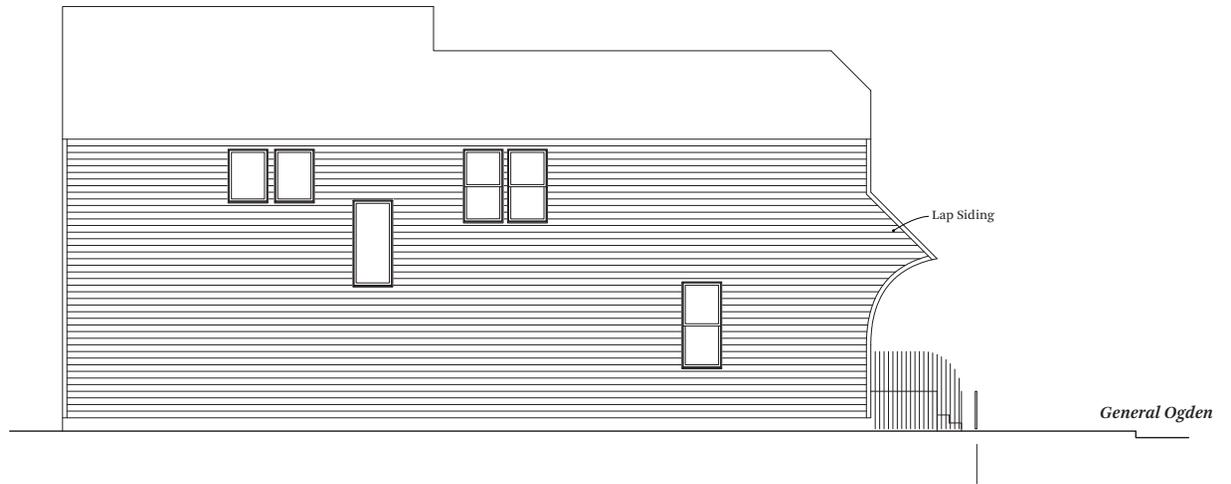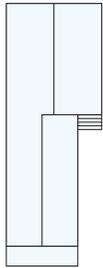


Side Yard Elevation

Unit Type A1

Scale: 1/8" = 1'-0"

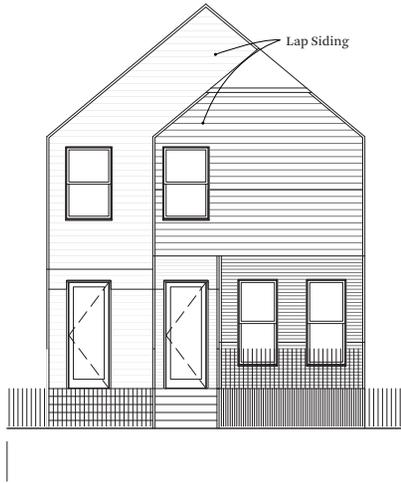

Street Elevation

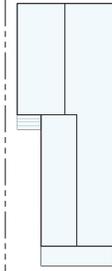


Unit Type A2

Scale: 1/8" = 1'-0"


General Ogden



Interior Yard Elevation

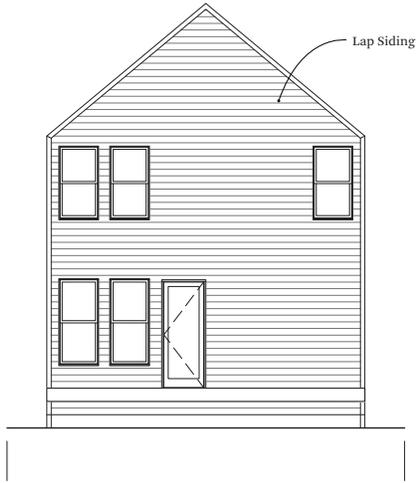

Backyard Elevation

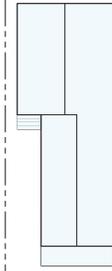


Unit Type A2

Scale: 1/8" = 1'-0"




Side Yard Elevation

General Ogden

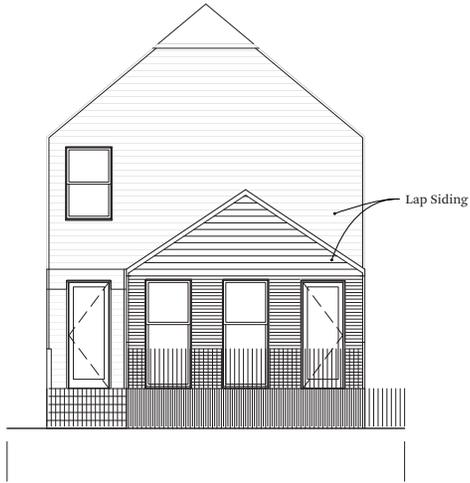

Street Elevation

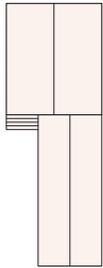


Unit Type B

Scale: 1/8" = 1'-0"




Interior Yard Elevation

General Ogden

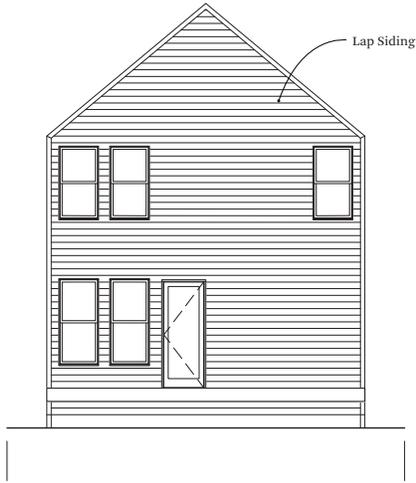

Backyard Elevation

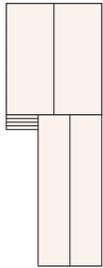


Unit Type B

Scale: 1/8" = 1'-0"


General Ogden



Side Yard Elevation

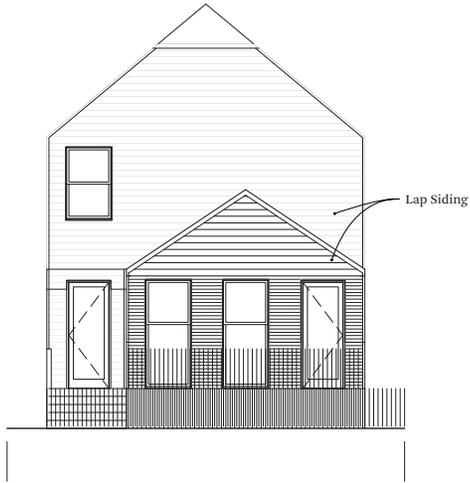


Street Elevation

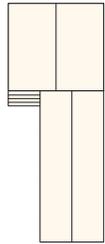


Interior Yard Elevation

Unit Type C
 Scale: 1/8" = 1'-0"

General Ogden

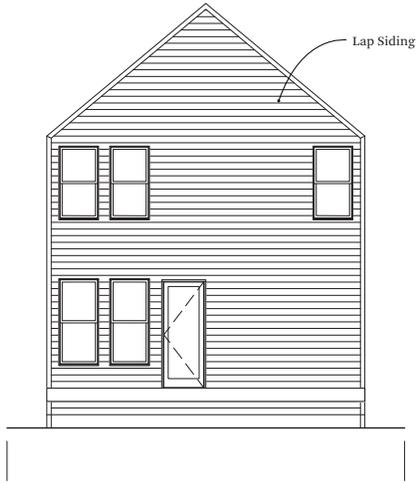

Backyard Elevation

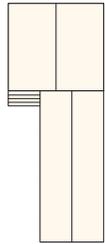


Unit Type C

Scale: 1/8" = 1'-0"

General Ogden




Side Yard Elevation

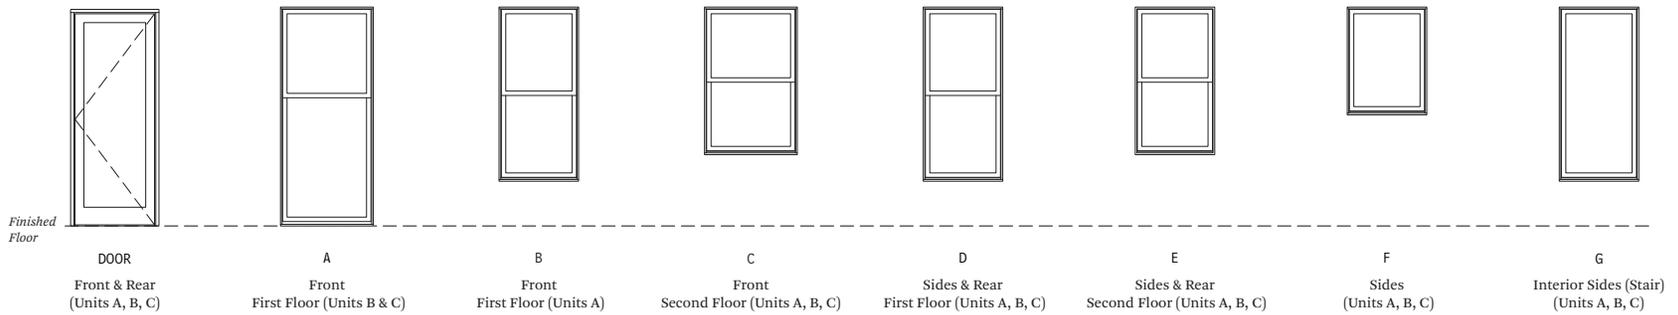

Window Schedule


Scale: 1/4" = 1'-0"

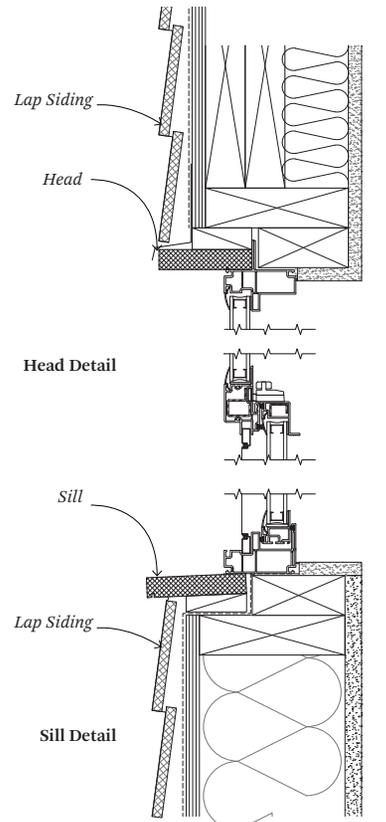

Note: Single hung window shown


Window Vertical Section Detail

Scale: 3" = 1'-0"

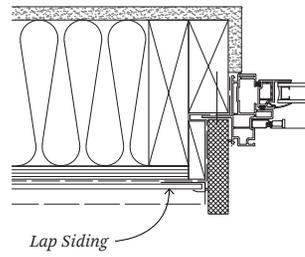

Window Jamb Detail

Scale: 3" = 1'-0"

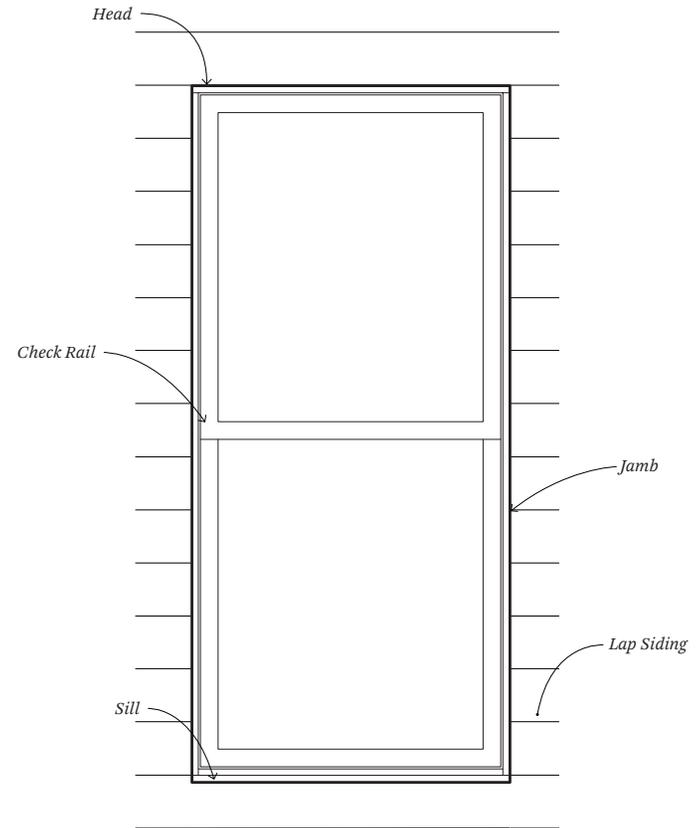

Typical Window Elevation

Scale: 1" = 1'-0"